




Front Elevation

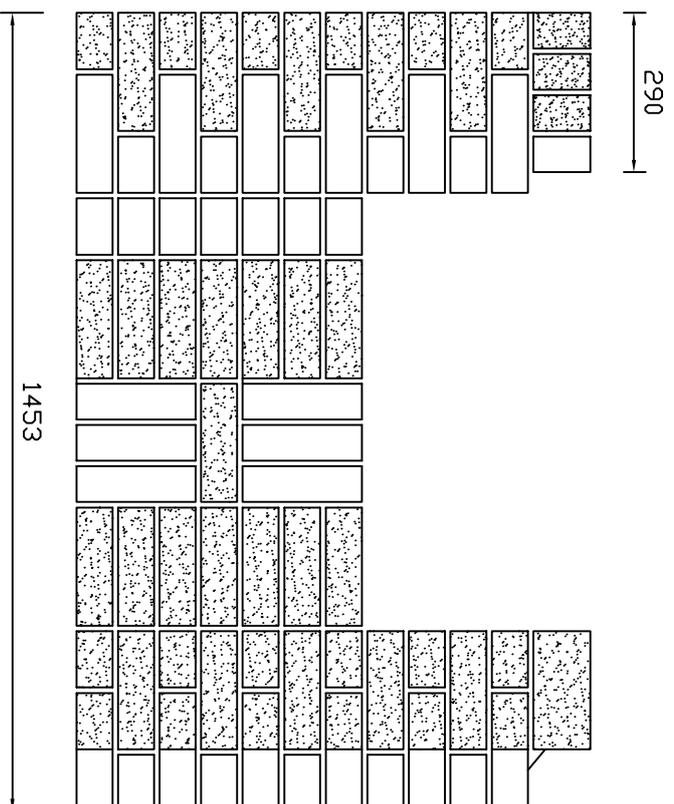

End Elevation

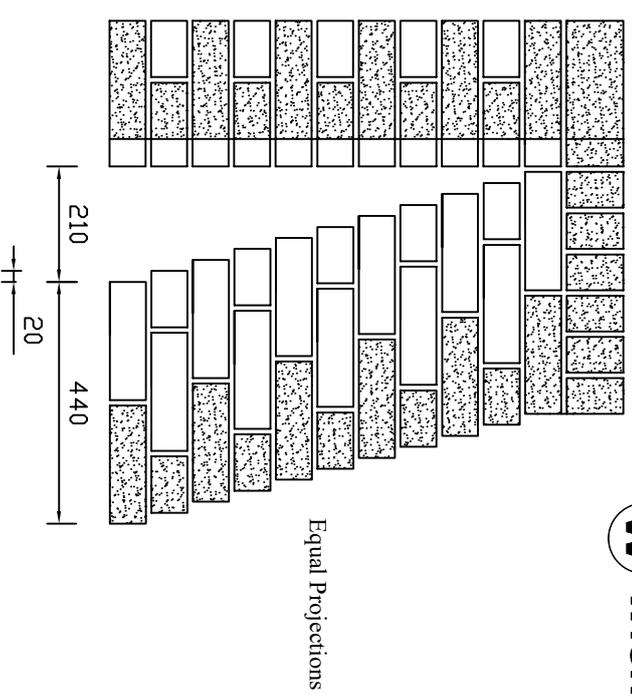

Plan of Course 1

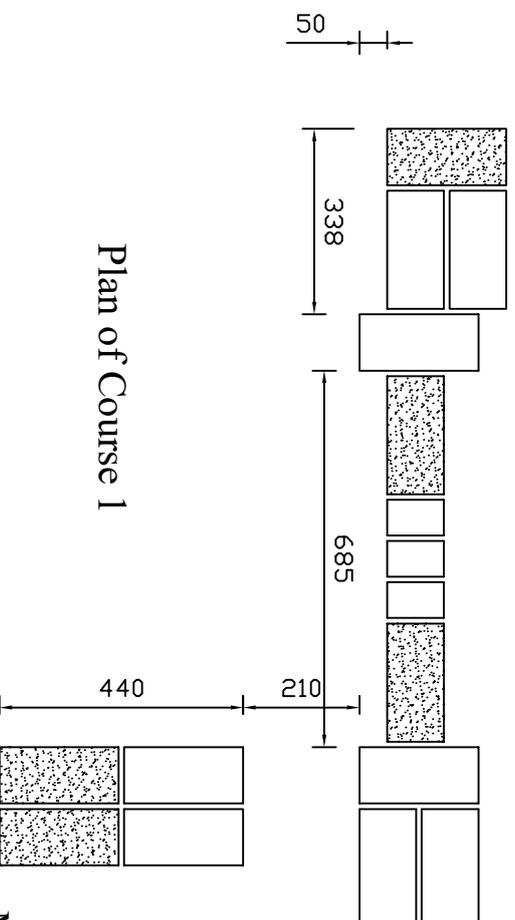


Main Brick - Berkshire Red
Contract Brick - Rothesay Blend

Specification

Brickwork to be built 4 course to 300mm.
Expnermet to be placed on top of course 4 from either side of piers into panel.
The panel to be jointed 8mm recessed and ironed smooth.
Brick on edge to be flush jointed and ironed smooth.
All other brickwork to be ½ round joint finish.

Drawn By: Jon Mellor
5th December 2025

Isometric View

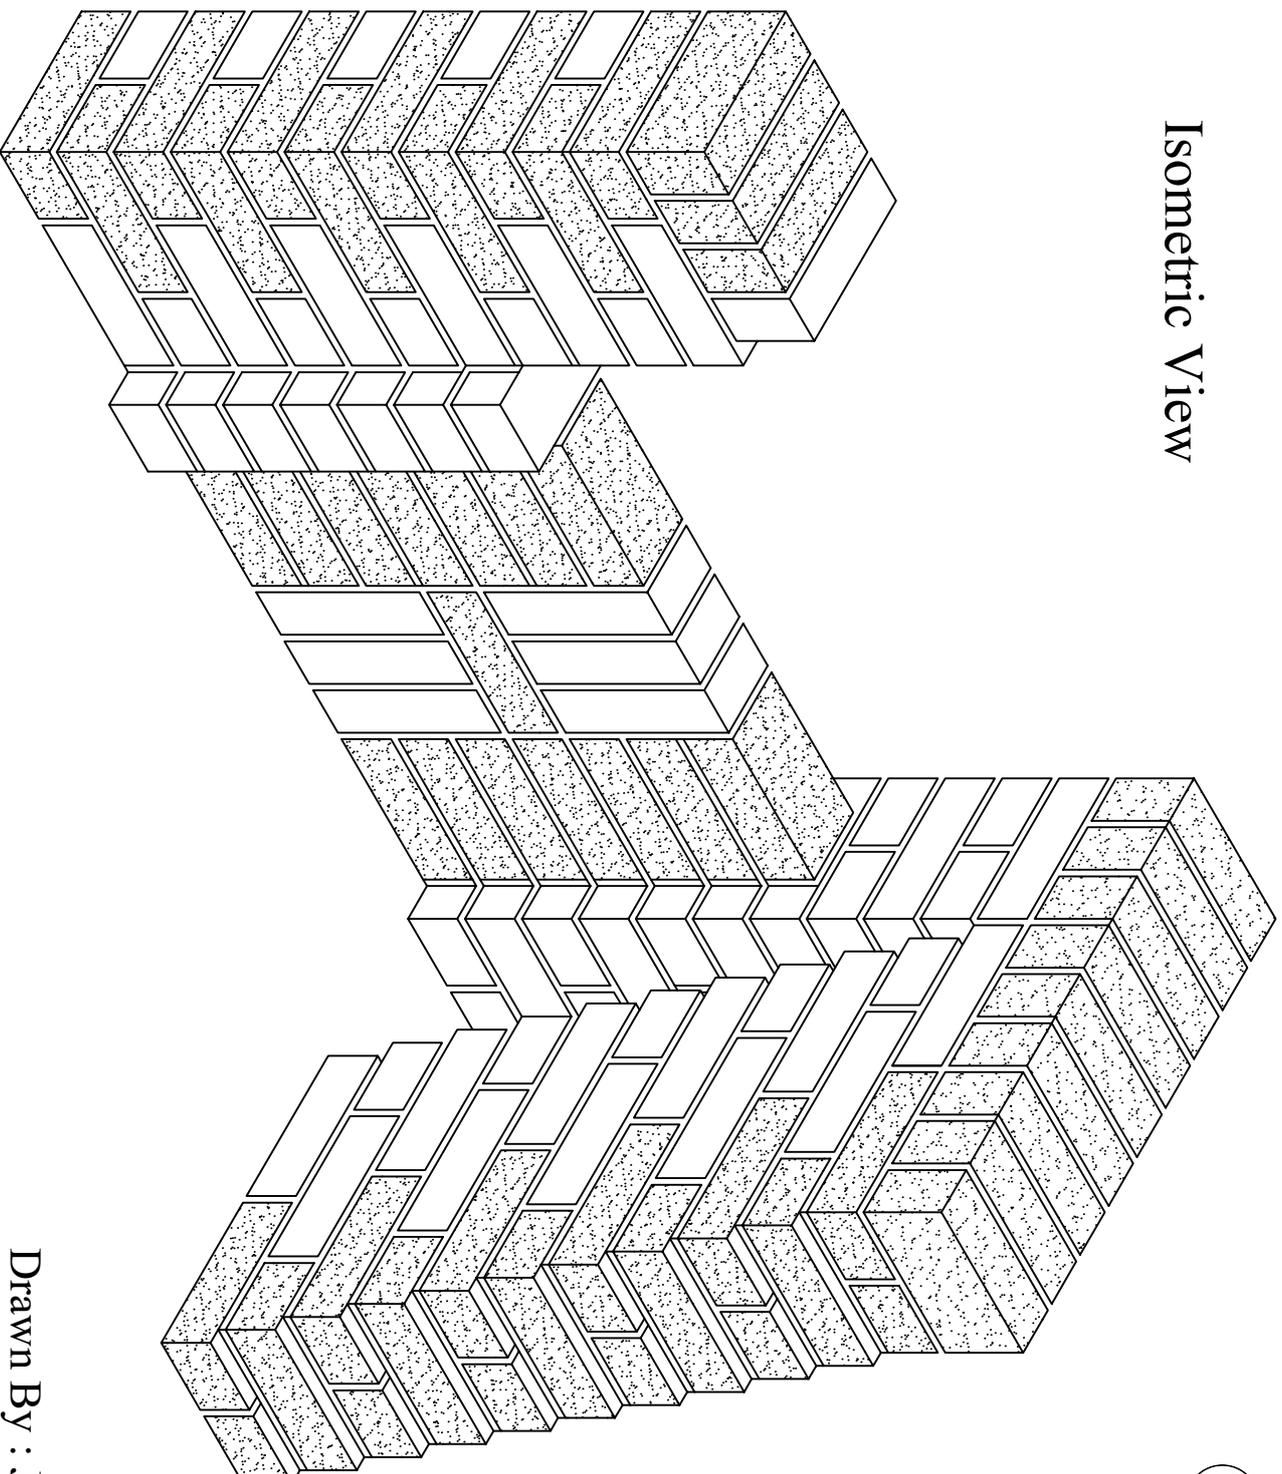

Drawn By : Jon Mellor
5th December 2025