



## Front Elevation

290

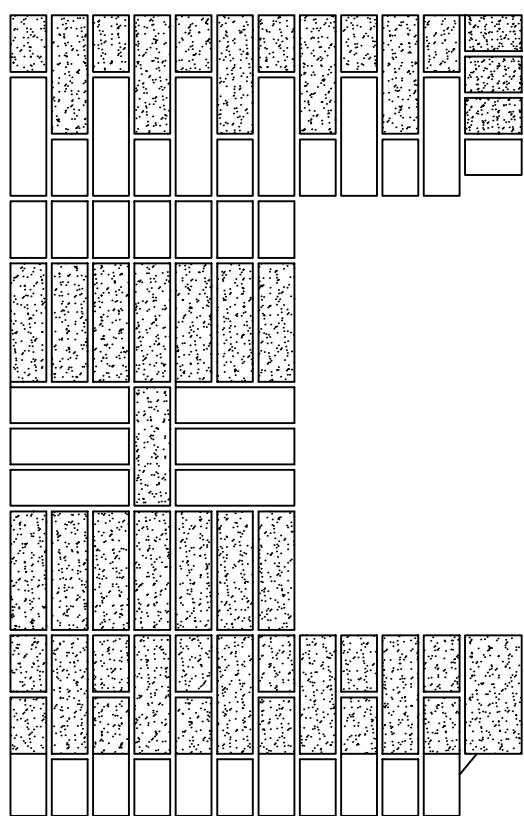

## End Elevation

**SKILL•BUILD**  
W wienerberger

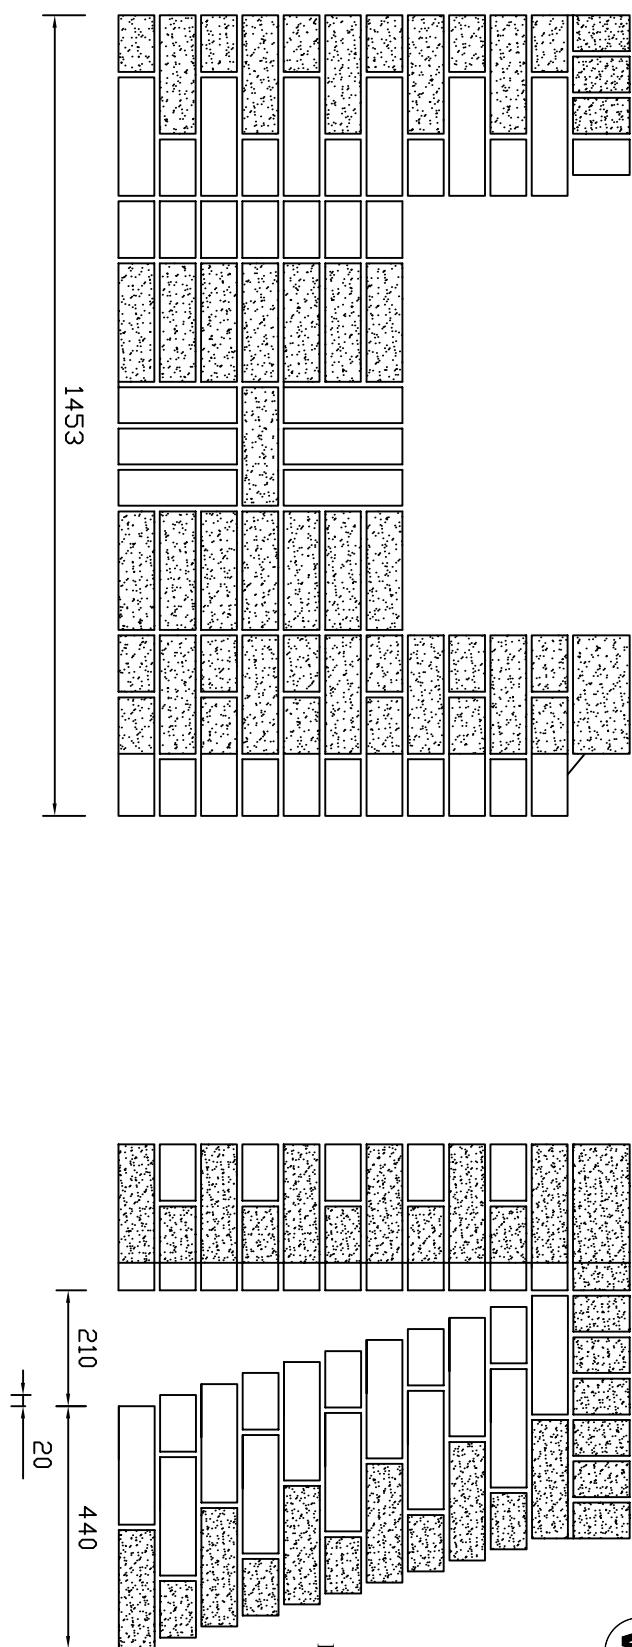

### Specification


Brickwork to be built 4 course to 300mm.  
Expermet to be placed on top of course 4 from  
either side of piers into panel.


The panel to be jointed 8mm recessed and  
ironed smooth.

Brick on edge to be flush jointed and ironed  
smooth.

All other brickwork to be  $\frac{1}{2}$  round joint finish.

### Plan of Course 1

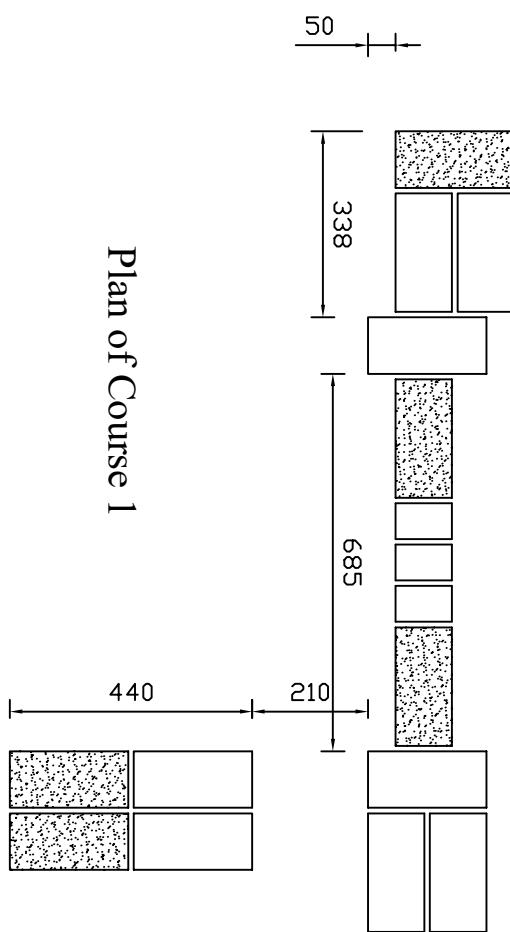

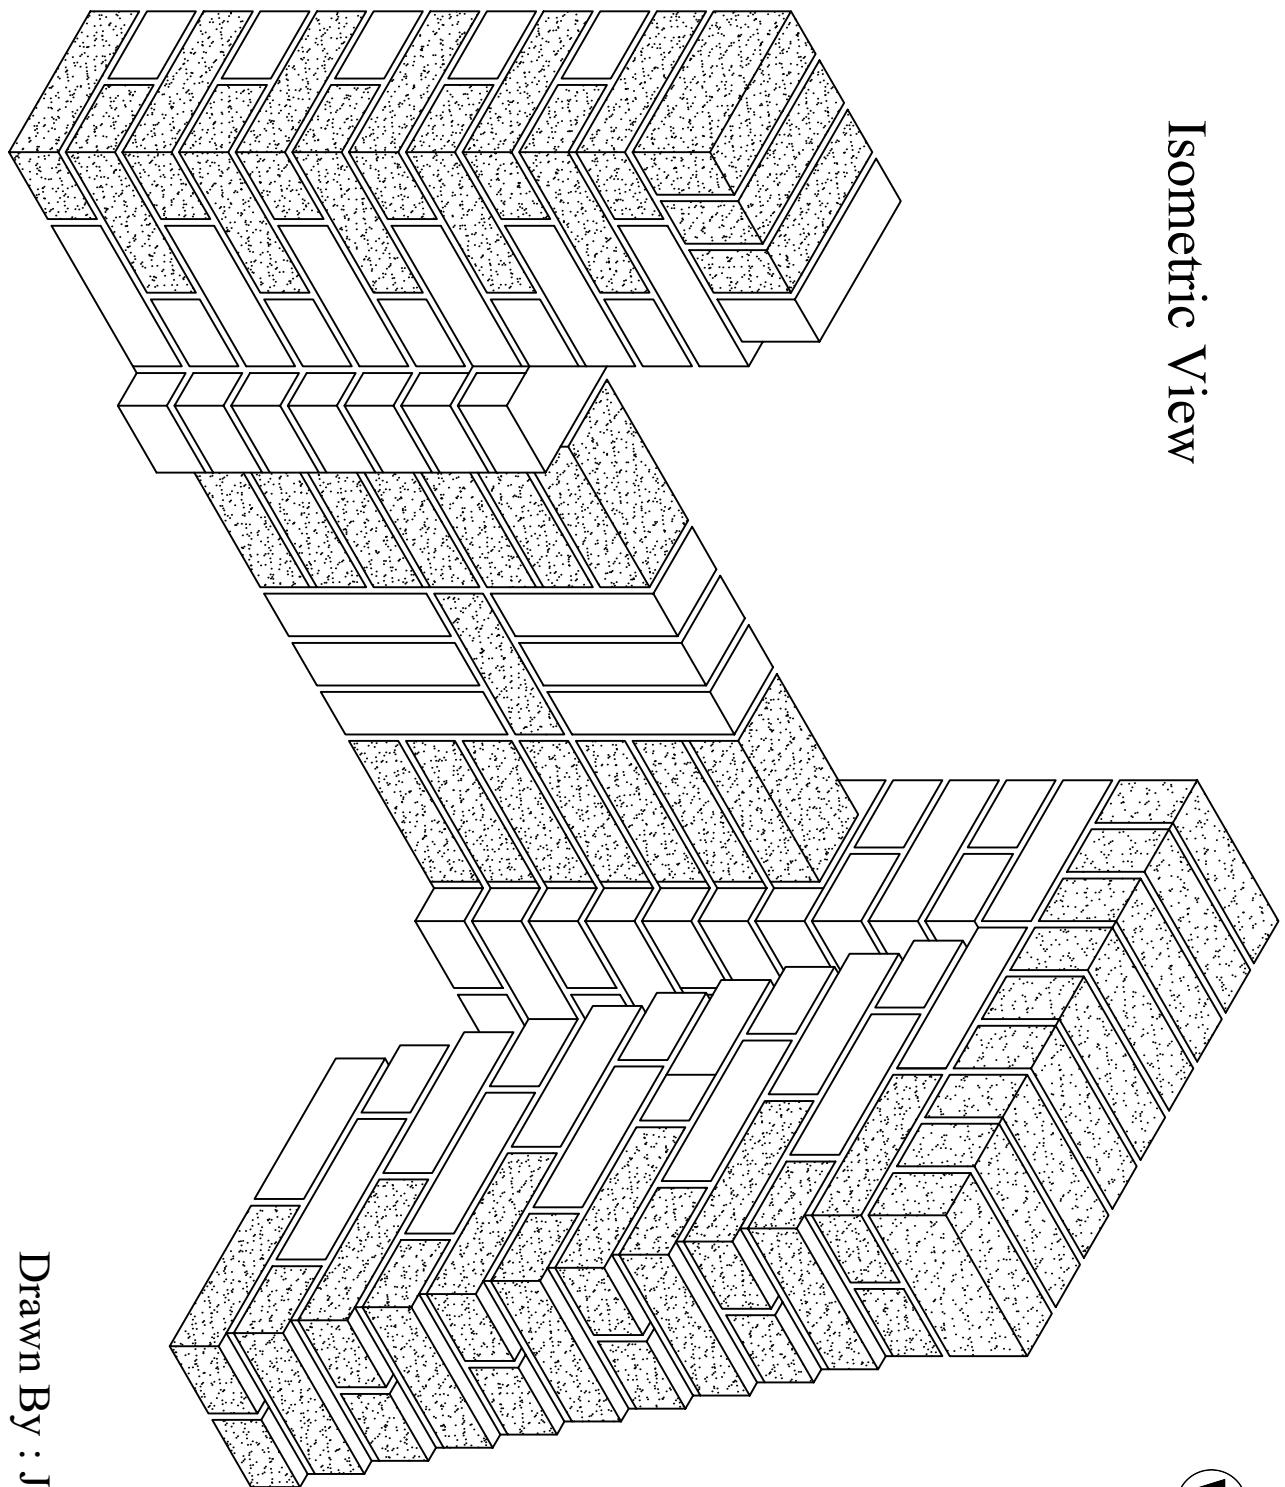

Isometric View

Drawn By : Jon Mellor  
5th December 2025

 wienerberger

 SKILL:BUILD