
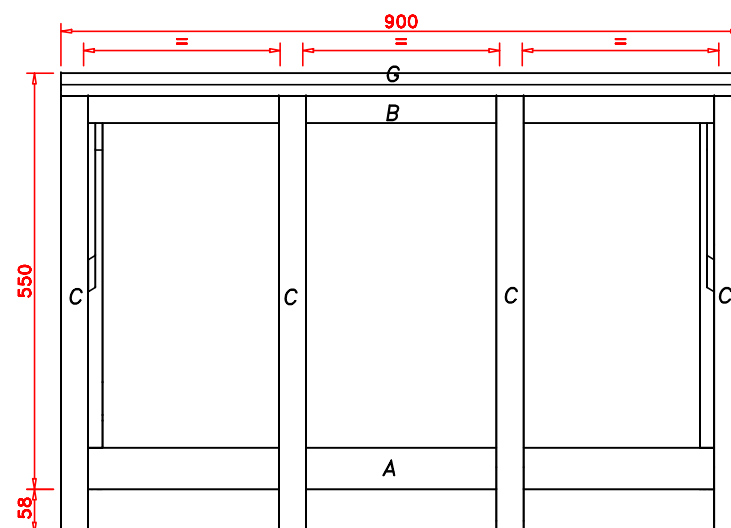
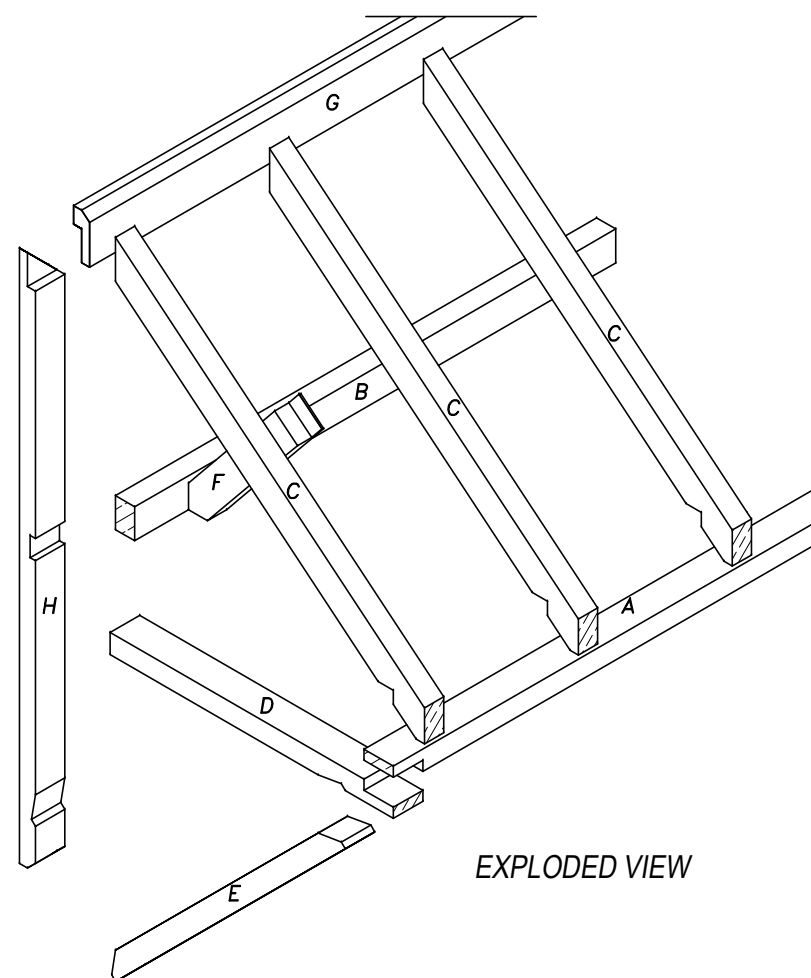
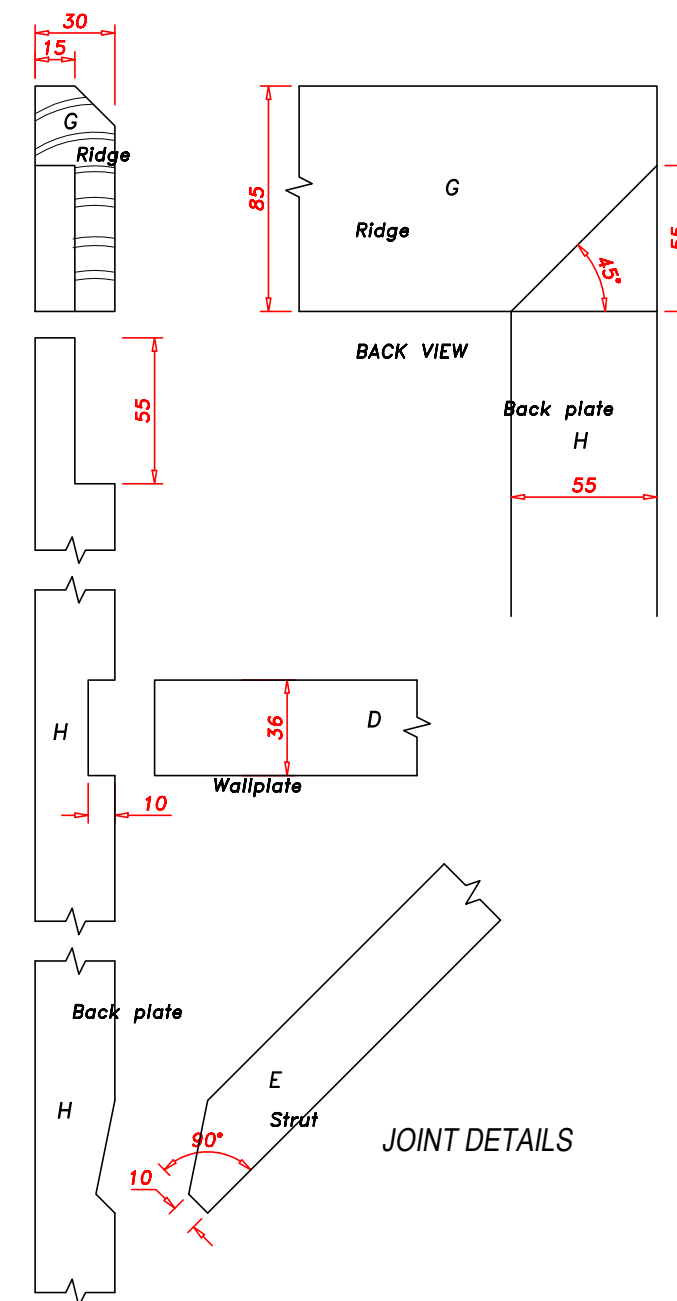
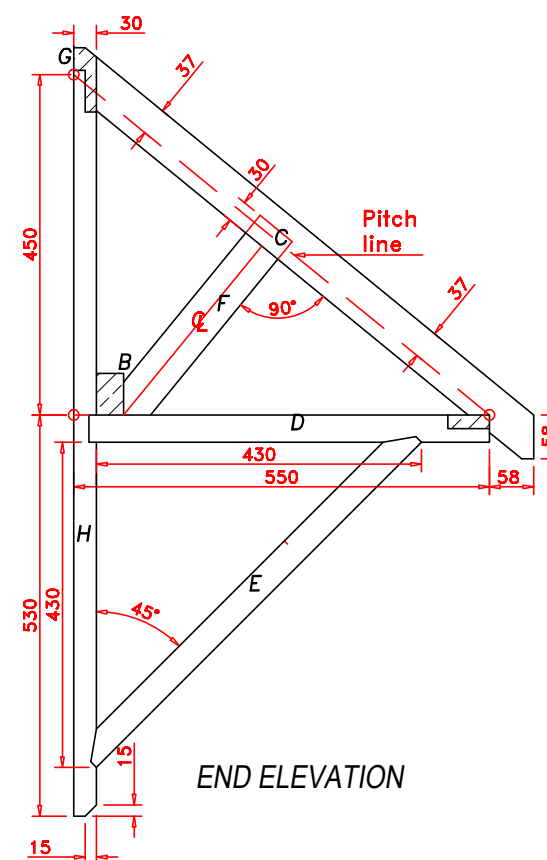
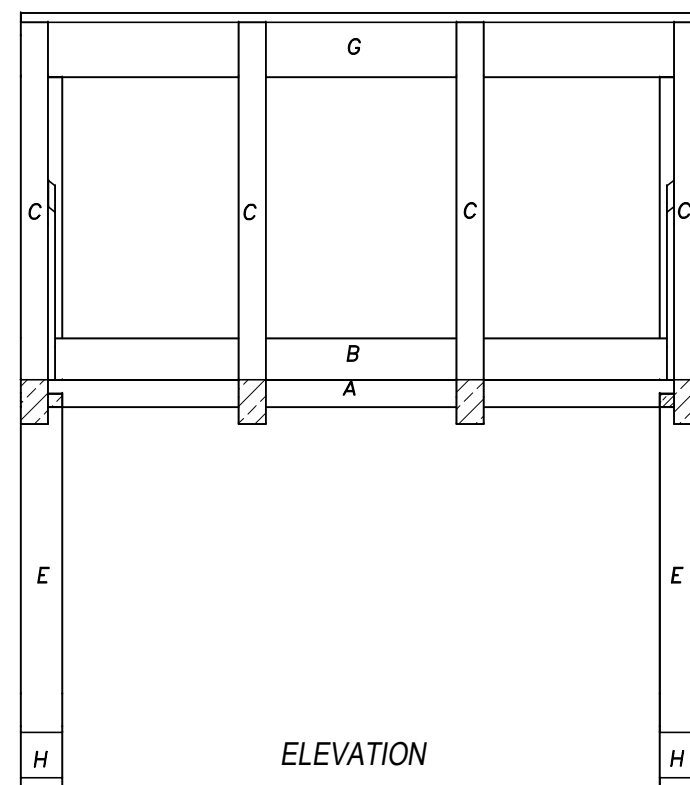


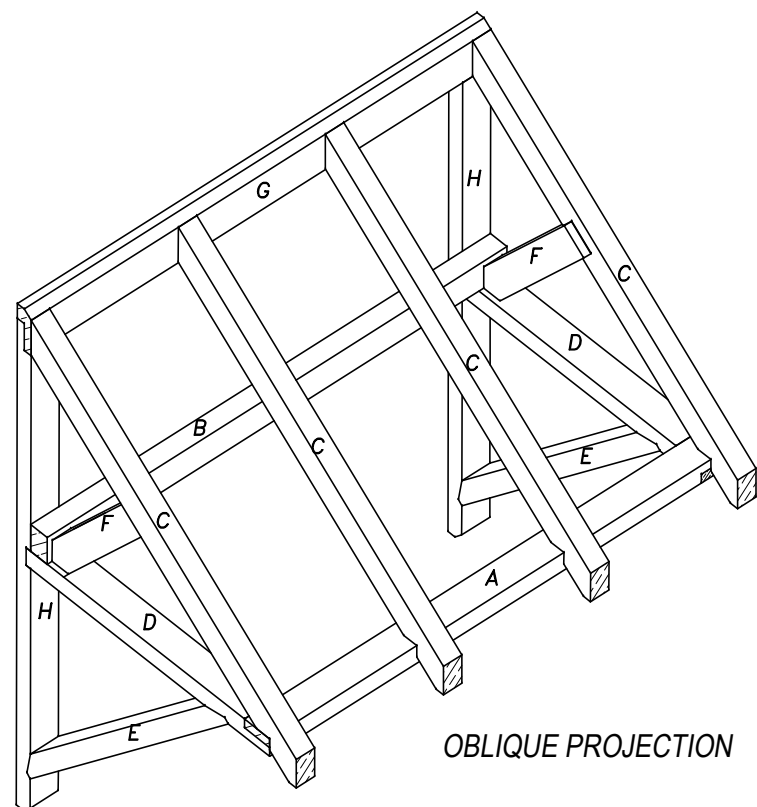

CUTTING LIST

Member	Code	No	Length	Width	Thickness
Wallplate	A	1	950	55	36
Back rail	B	1	950	55	36
Rafters	C	4	950	55	36
Short Wallplates	D	2	650	55	36
Struts to wallplate	E	2	650	55	36
Struts to rafters	F	2	350	55	36
Ridge	G	1	950	85	30
Vertical back plates	H	2	1050	55	30

SKILL-BUILD FESTOOL
DELIVERED BY CITB

Regional Qualifier 2025
CARPENTRY
January 2025
Page 1 of 1
SCALE: 1:10
Drawn by:- Pat Phillips